




DETAIL A

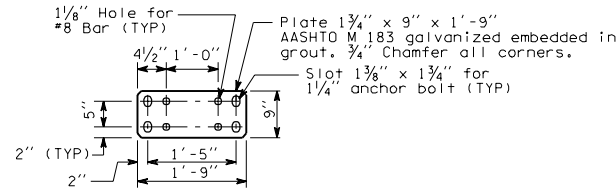


BASEPLATE DETAIL

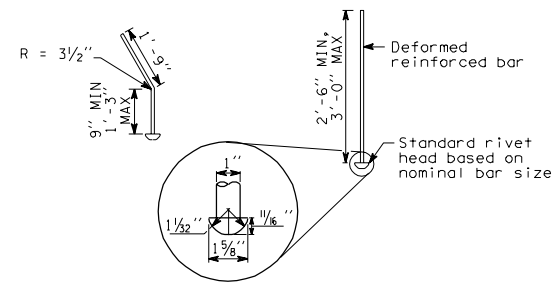

BAR B

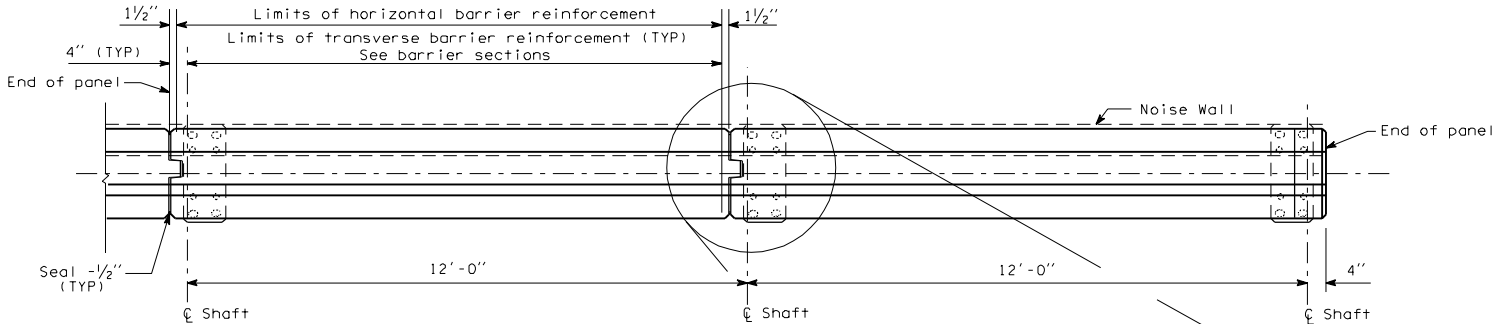


TYPICAL INTERMEDIATE AND END PANEL


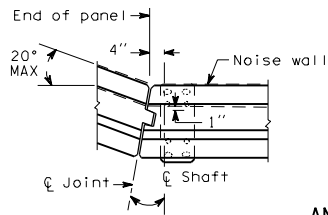


ANGLE POINT PLAN


Adjust reinforcement as necessary to accommodate angle point

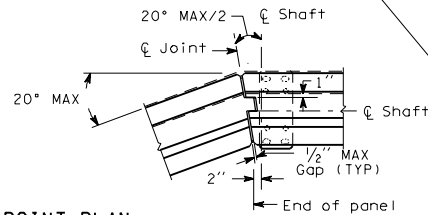

JOINT AND CORNER DETAIL

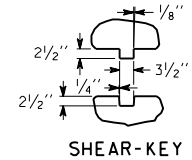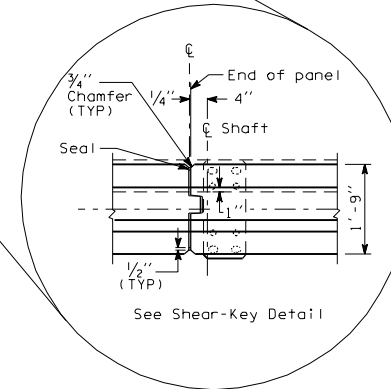


SHEAR-KEY

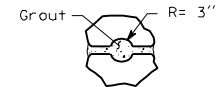

OPTIONAL SHEAR-KEY

NOISE BARRIER - TYPE 14 PRECAST CONCRETE WALL WITH TRAFFIC BARRIER ON SHAFT FOUNDATION

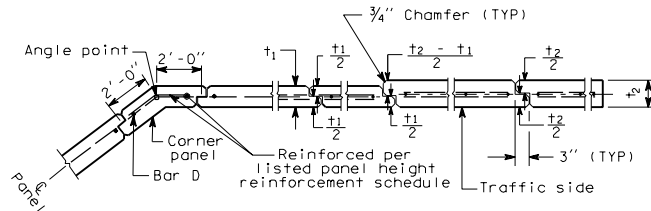

D-2n

03-14-97